

**LAND COURT
TERRITORY OF HAWAII**

*Map and Description with Application 261 (Third Amendment)
Lincoln Loy McCandless, Applicant
PUUNUI, HONOLULU, OAHU, T.H.*

Beginning at a point marked by an iron pipe on the Northwest side of Liliha Street at the boundary between this land and L.C. Award 1139 to Holoua (the true azimuth and distance from the Government Survey Monument near the south corner of Wyllie and Liliha Streets on a ten foot offset to the Southeast line of Liliha Street and 11.7 feet from the southwest line of Wyllie Street being 56° 41' 611.0 feet, thence running as follows by true azimuths;

1. 52° 56' 189.15 feet along Liliha Street;
2. 142° 56' 3.42 feet along L.C. Application 16 (C. Du Roi) to a point marked by an iron bolt in concrete post;
3. 172° 30' 5.80 feet along L.C. Application 16 (C. Du Roi) to a point marked by an iron bolt in concrete post;
4. 85° 56' 54.20 feet along L.C. Application 16 (C. Du Roi) the south bank of the auwai being the boundary (at 10 feet offset 3.00 feet to left, at 20 feet offset 3.5 feet to left, at 30 feet offset 3.5 feet to left, at 40 feet offset 3.3 feet to left, at 50 feet offset 1.4 feet to the left, at 54.20 feet offset 0.60 feet to the right);
5. 115° 15' 35.60 feet along L.C. Application 16 (C. Du Roi) the south bank of the auwai being the boundary (at 10 feet offset 1.60 feet to right, at 20 feet offset 2.80 feet to right, at 30 feet offset 2.40 feet to right at 35.60 feet offset 1.80 feet to right);
6. 96° 10' 56.10 feet along L.C. Application 16 (C. Du Roi) the south bank of the auwai being the boundary (at 10 feet offset 2.70 feet to right, at 20 feet offset 3.20 feet to right, at 30 feet offset 3.30 feet to right, at 40 feet offset 3.10 feet to right, at 50 feet offset 2.70 feet to right, at 56.10 feet offset 1.60 feet to right);
7. 10° 25' 2.80 feet along L.C. Application 16 (C. Du Roi);
8. 104° 07' 84.50 feet along L.C. Award 1127:1 to Keolewa no Keola to a pipe;
9. 133° 10' 108.00 feet along L.C. Award 1127:1 to Keolewa no Keola to a pipe;
10. 108 24' 110.10 feet along L.C. Award 1071:3 to Pili (L.L. McCandless) to a pipe;
11. 96° 33' 150.50 feet along L.C. Award 7767:2 to Nawahalaau, to a point marked by an iron pipe, the south bank of the auwai being the boundary;
12. 82° 49' 20 50.48 feet along L.C. Award 7767:2 to Nawahalaau, the south bank of the auwai being the boundary;
13. 226° 20' 75.65 feet along L.C. Application 572, Amended, to a pipe;
14. 226 20' 100.00 feet along L.C. Application 651, Amended, to a pipe;
15. 174° 21' 3.16 feet along L.C. Application 651, Amended, to a pipe;
16. 231° 14' 15" 247.23 feet along L.C. Application 651, Amended, to a pipe;
17. 144° 29' 595.85 feet along L.C. Application 651 Amended, to a pipe;
18. 158° 12' 31.03 feet along L.C. Application 651 Amended, to the southeast side of Alewa Heights Road, passing over a pipe at 28.30 feet;
19. 229° 47' 75.35 feet along the southeast side of Alewa Heights Road to an iron pipe, passing over a pipe at 0.95 feet;
20. 219° 00' 314.50 feet along the southeast side of Alewa Heights Road to a rock marked + in wall corner;
21. 334° 19' 40" 236.62 feet along center of stone wall, along R.P. (Grant) 1639 to L. Andrews, to an cut on concrete fence post;
22. 334° 05' 249.44 feet along L.C. Application 1037, to spike in concrete;

23. 334° 16' 40" 113.34 feet along center of stone wall to a pipe, along R.P. (Grant) 1639 to L. Andrews;
24. 334° 24' 522.40 feet along center of stone wall along R.P. (Grant) 1639 to L. Andrews, to a + on large rock in corner of wall;
25. 34° 55' 35.36 feet along L.C. Award 1139 to Holoua, and crossing to a point marked by a pipe in the south bank of the auwai;
26. 321° 10' 122.98 feet to the initial point (at 20 feet offset 4.0 feet to the left, at 40 feet offset 7.4 feet to the left, at 60 feet offset 7.2 feet to the left, at 80 feet offset 6.5 feet left) the south bank of the auwai being the boundary.

Area 9.99 Acres.

The above described land is a portion of L.C. Award 610:2 R.P. 606 to Dr. T.C.B. Rooke and L.C. Award 1127:3 Mahele 2, R.P. 7014 to Keolewa no Poomanu.

Note. L.C. Petition 261 - Decree dated June 17, 1915.

This Map and description has been corrected to correspond with adjoining L.C. Applications on which owners' Certificates of title have been issued.

Honolulu T.H.

January, 1913-March 1927, December 21st 1931.

W.A. Wall

W. A. Wall.

Surveyor and maker of Plan. Registered Certificate 29 E-5 303 McCandless Building

Lincoln Loy McCandless, Applicant

By Smith & Wild & Beebe

*Per G. H. Edmondson
His Attorneys.*

I hereby certify that the description of survey and map hereon as amended, has been examined and the boundaries checked and verified with previous surveys made on the ground and found to be in accord.


Honolulu, T.H.
Sept. 14, 1932.

Robert D. King
Surveyor, Territory of Hawaii.

I hereby certify that Decree of Registration dated October 6, 1932, and numbered 1065 has issued to LINCOLN LOY McCANDLESS, covering the land described hereon, and that Owner's Certificate of Title No. 11,469 has been transcribed therefrom.
Honolulu, T.H.
October 6, 1932.

M. Mulholland
Registrar of the Land Court.

*Filed Aug. 31, 1932
Abraham H. Akana
Assistant Registrar*

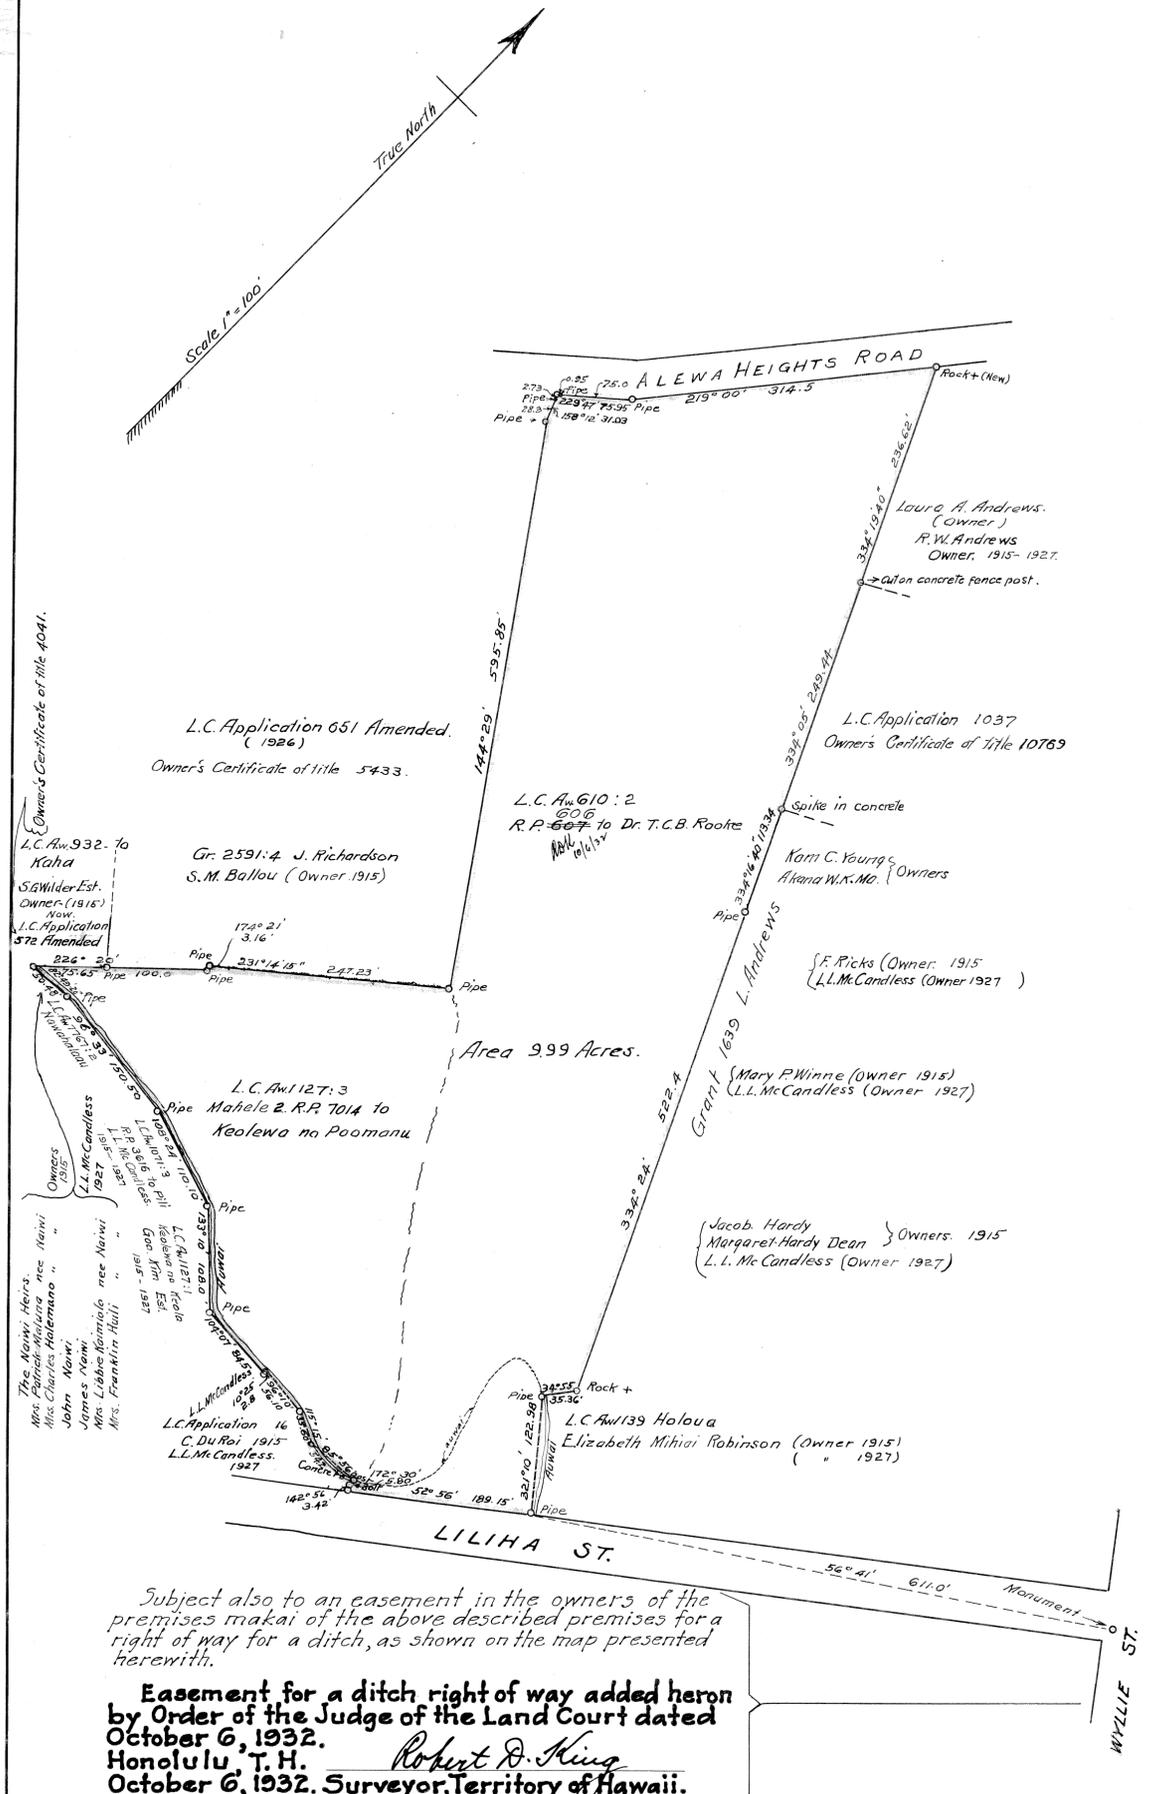

Subject also to an easement in the owners of the premises makai of the above described premises for a right of way for a ditch, as shown on the map presented herewith.

**Easement for a ditch right of way added heron by Order of the Judge of the Land Court dated October 6, 1932.
Honolulu, T.H.
October 6, 1932. Surveyor, Territory of Hawaii.**

Robert D. King